




TYP. SCREW PILE TO SUSPENDED RAFT SLAB DETAIL
 SCALE 1 : 10 - A1
 SCALE 1 : 20 - A3

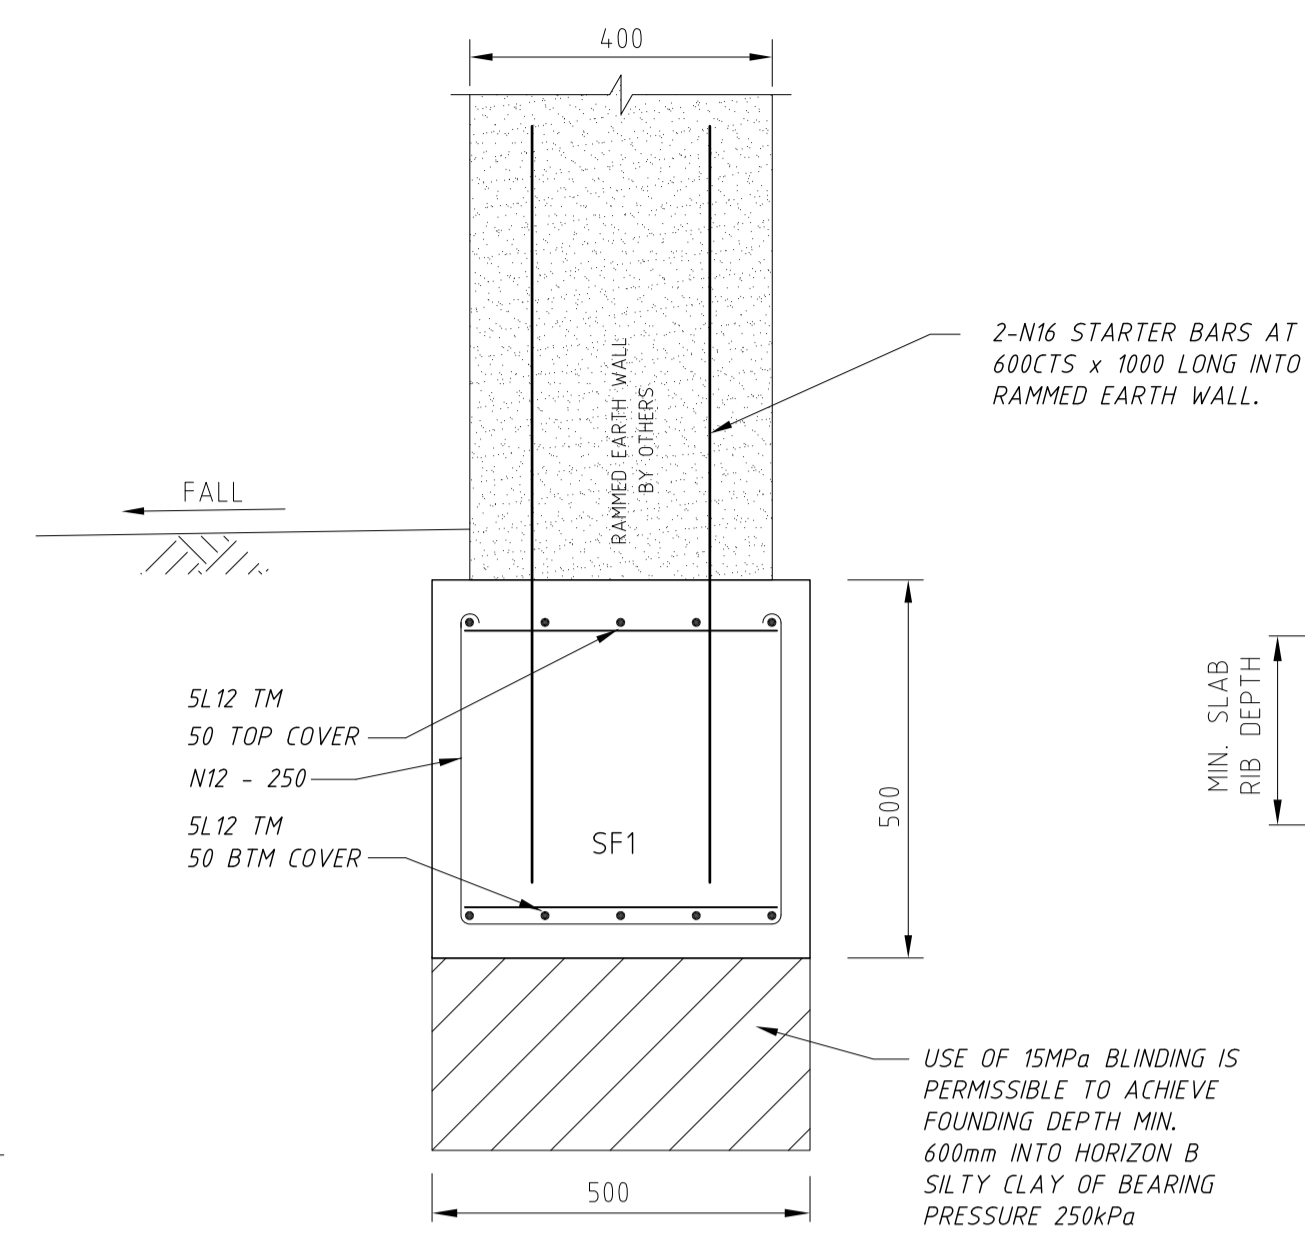


TYP. STRIP FOOTING SF1
 SCALE 1 : 10 - A1
 SCALE 1 : 20 - A3

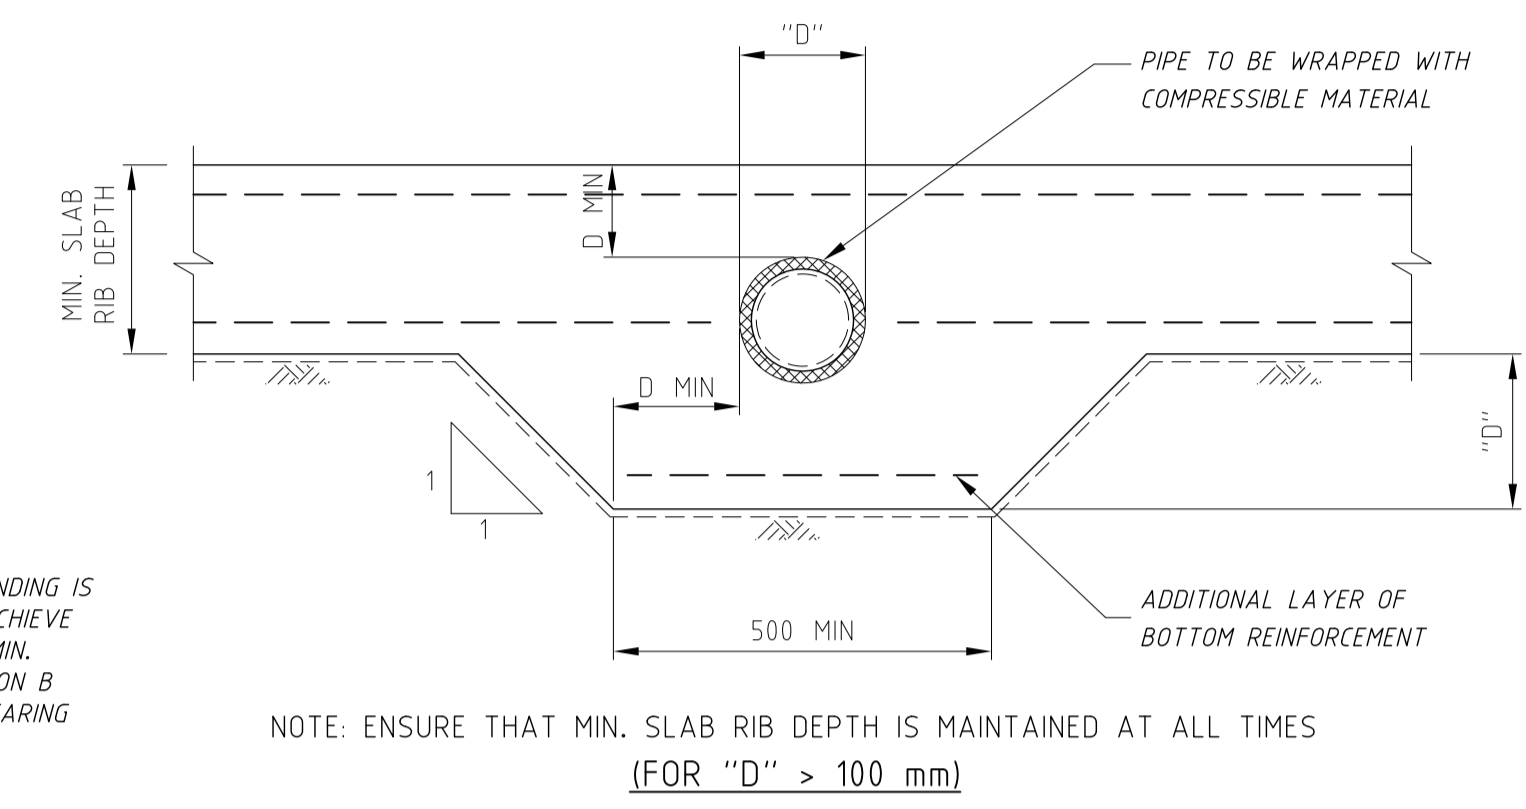

TYPICAL DETAIL AT STRIP FOOTING OR SLAB BEAM PENETRATION
 N.T.S.

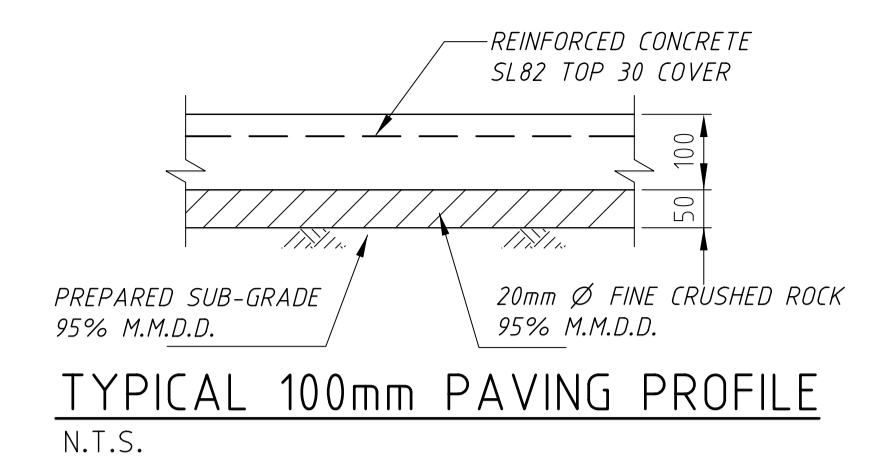


TYPICAL 100mm PAVING PROFILE
 N.T.S.
NOTES:
 1. LOCATE JOINTS AT 3.0m MAX CENTRES EACH WAY.
 2. SAW CUTS ARE TO BE MADE WITHIN 24 HOURS OF SLAB BEING POURED.
 3. IF THE SLAB IS TO BE POURED IN MORE THAN ONE STAGE, THEN A KEY DOWEL JOINT SHALL BE PROVIDED AT THE CONSTRUCTION JOINTS. 24 HOURS TO ELAPSE BETWEEN POURS OF ADJACENT SLABS.
 4. SLAB SUBGRADE TO BE PROOF ROLLED TO ENSURE MIN. CBR 4. ANY SOFTSPOT TO BE DUG OUT AND REPLACED WITH CRUSHED ROCK COMPACTED IN 150mm LAYERS.

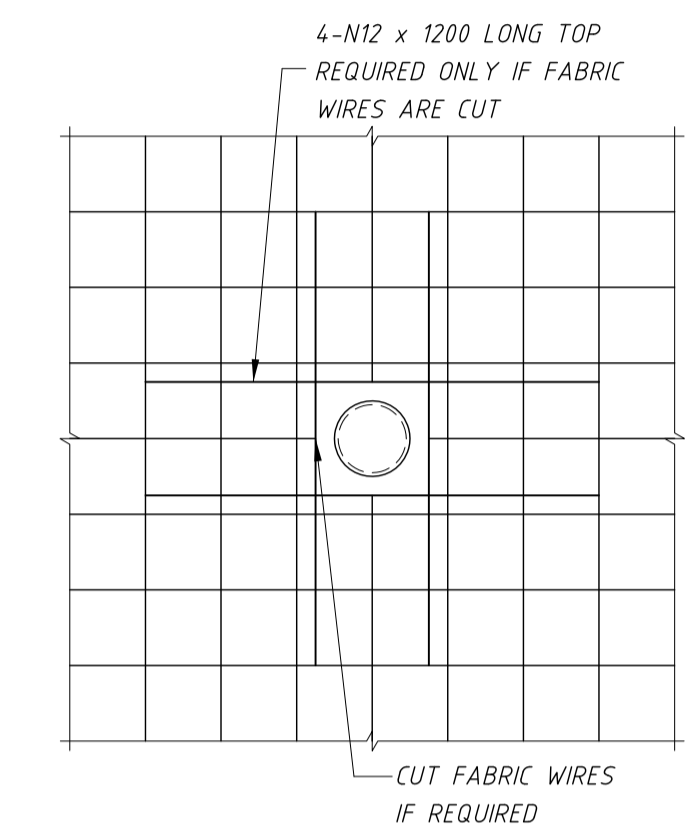


TYPICAL SLAB ON GROUND PENETRATION DETAIL
 SCALE 1 : 20 - A1
 SCALE 1 : 40 - A3


SECTION G.01
 SCALE 1 : 10 - A1
 SCALE 1 : 20 - A3

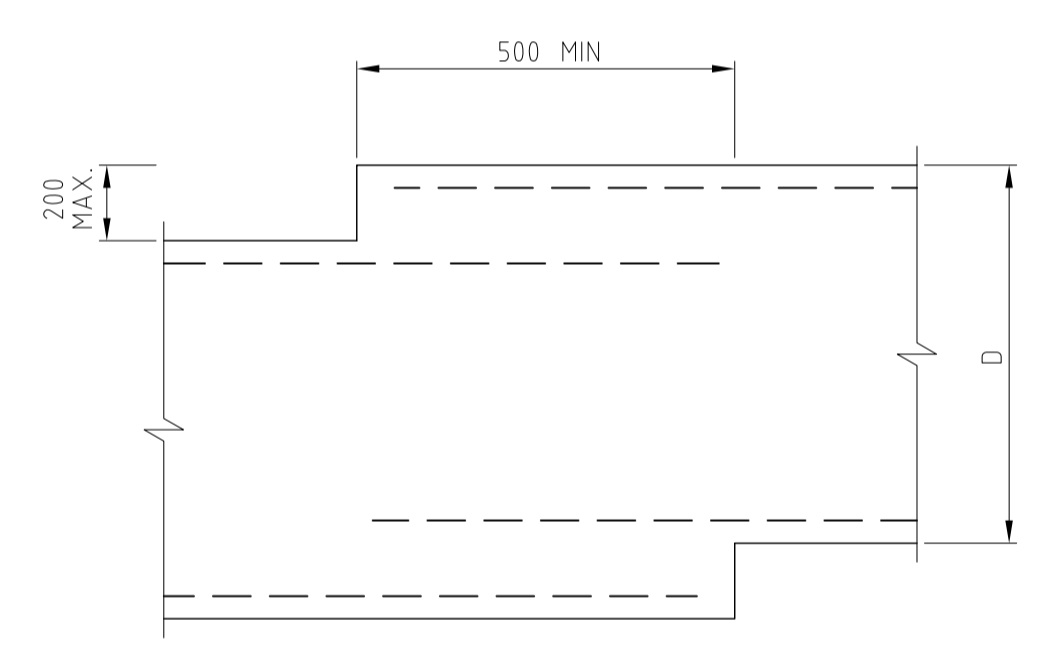


TYPICAL STRIP FOOTING STEP DETAIL
 SCALE 1 : 10 - A1
 SCALE 1 : 20 - A3

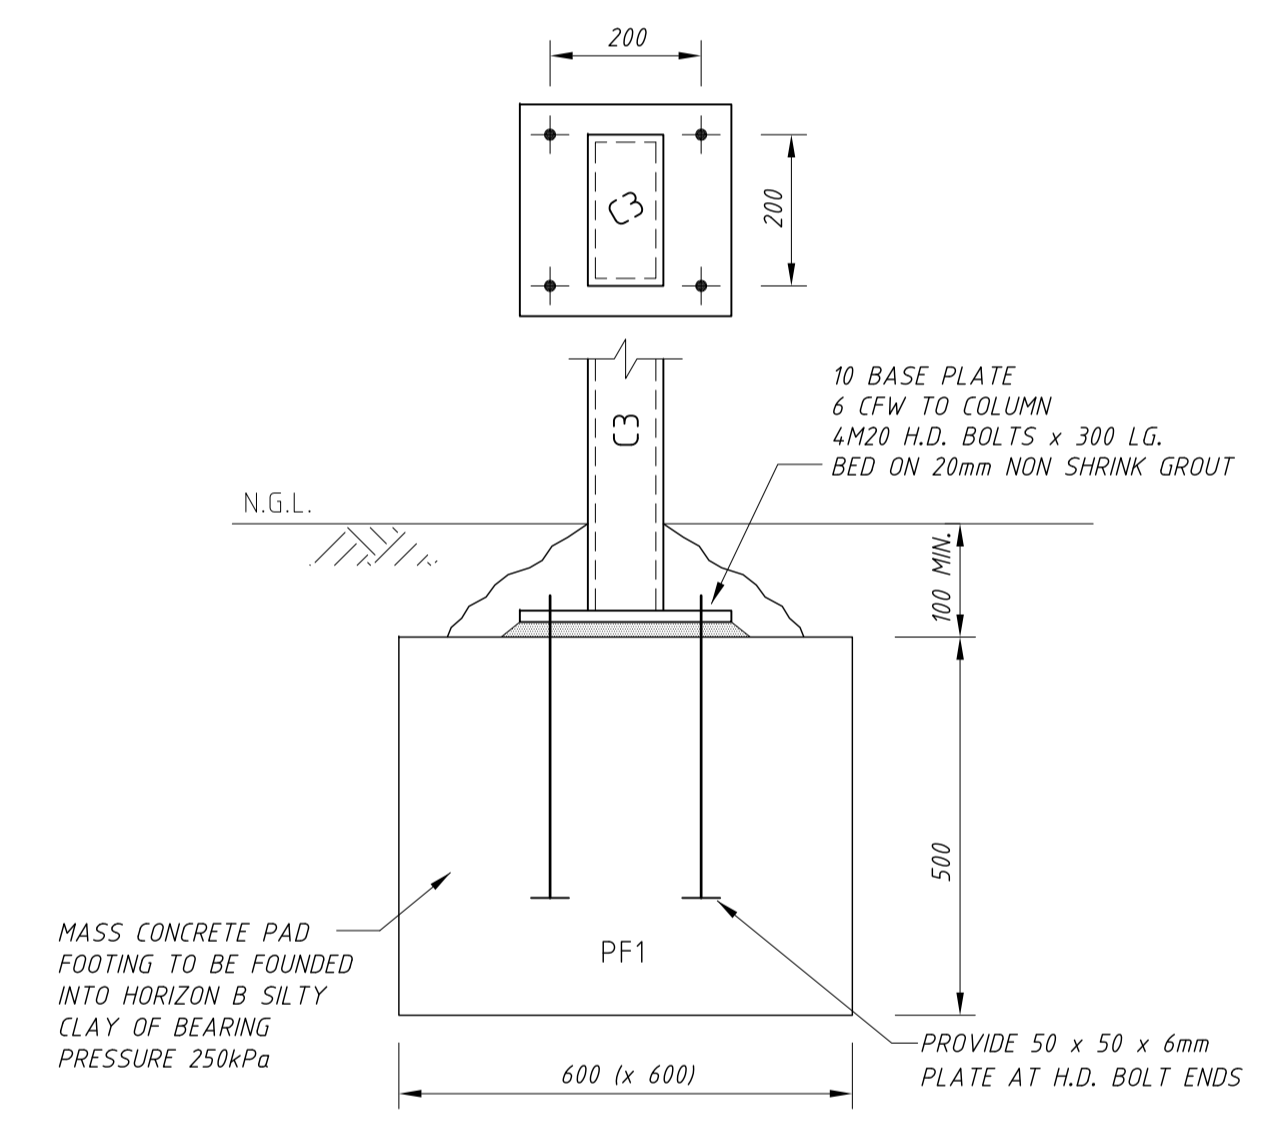


COLUMN C3 TO PAD FOOTING PF1 DETAIL
 SCALE 1 : 10 - A1
 SCALE 1 : 20 - A3

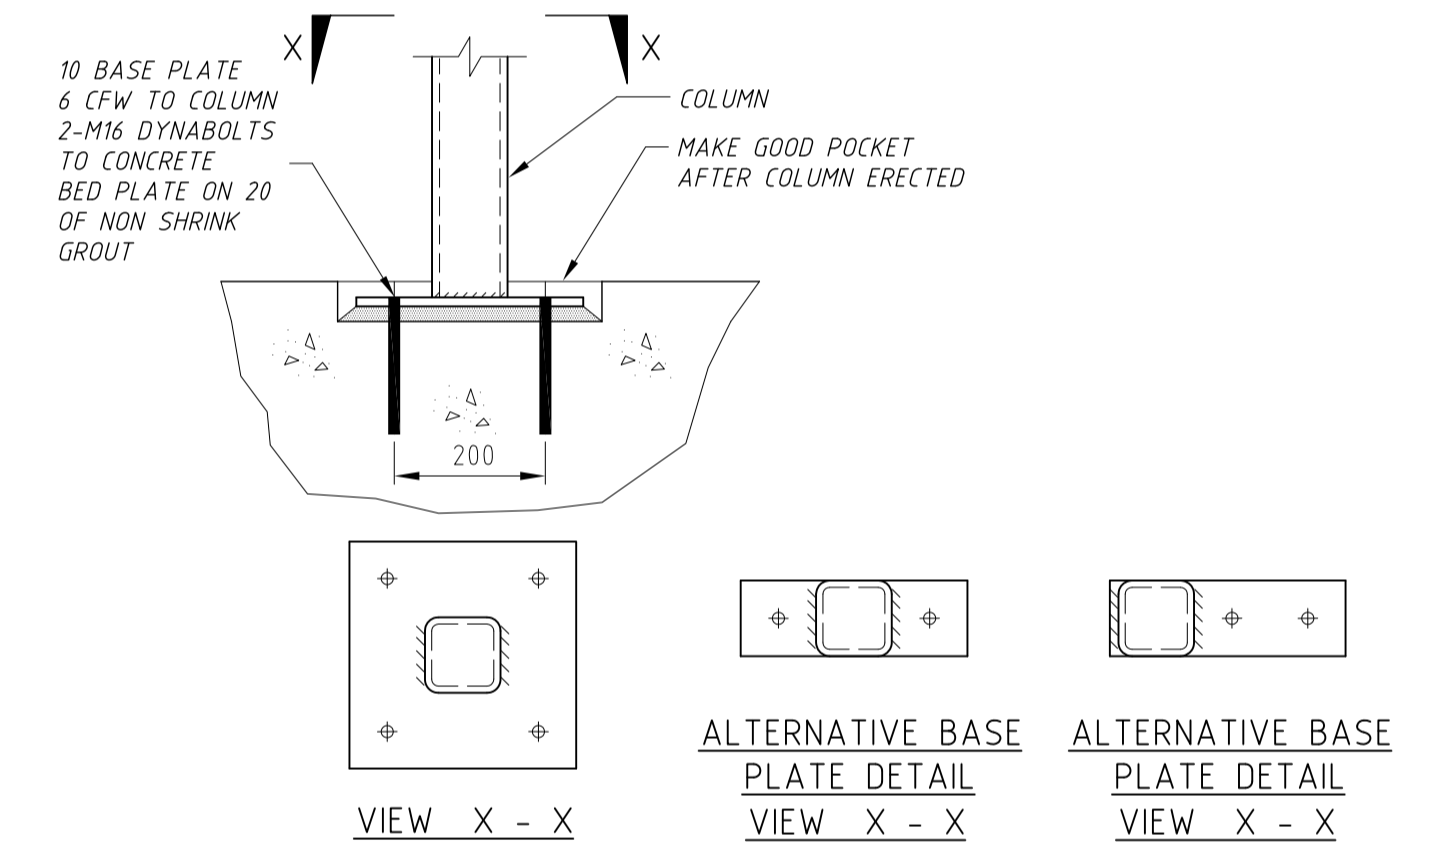


TYPICAL SHS COLUMN/MULLION BASEPLATE
 SCALE 1 : 10 - A1
 SCALE 1 : 20 - A3

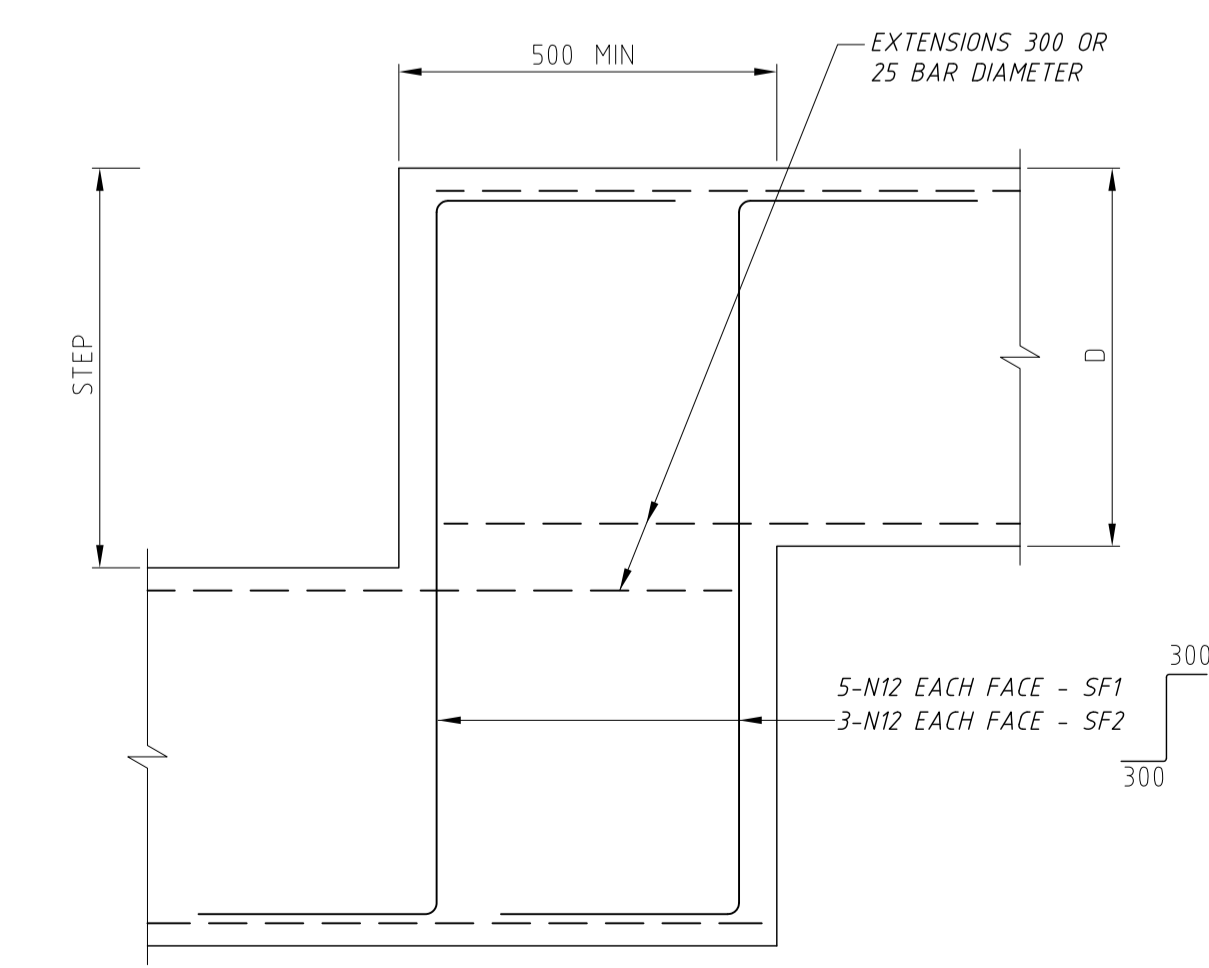

TYPICAL STRIP FOOTING STEP DETAIL
 SCALE 1 : 20 - A1
 SCALE 1 : 40 - A3

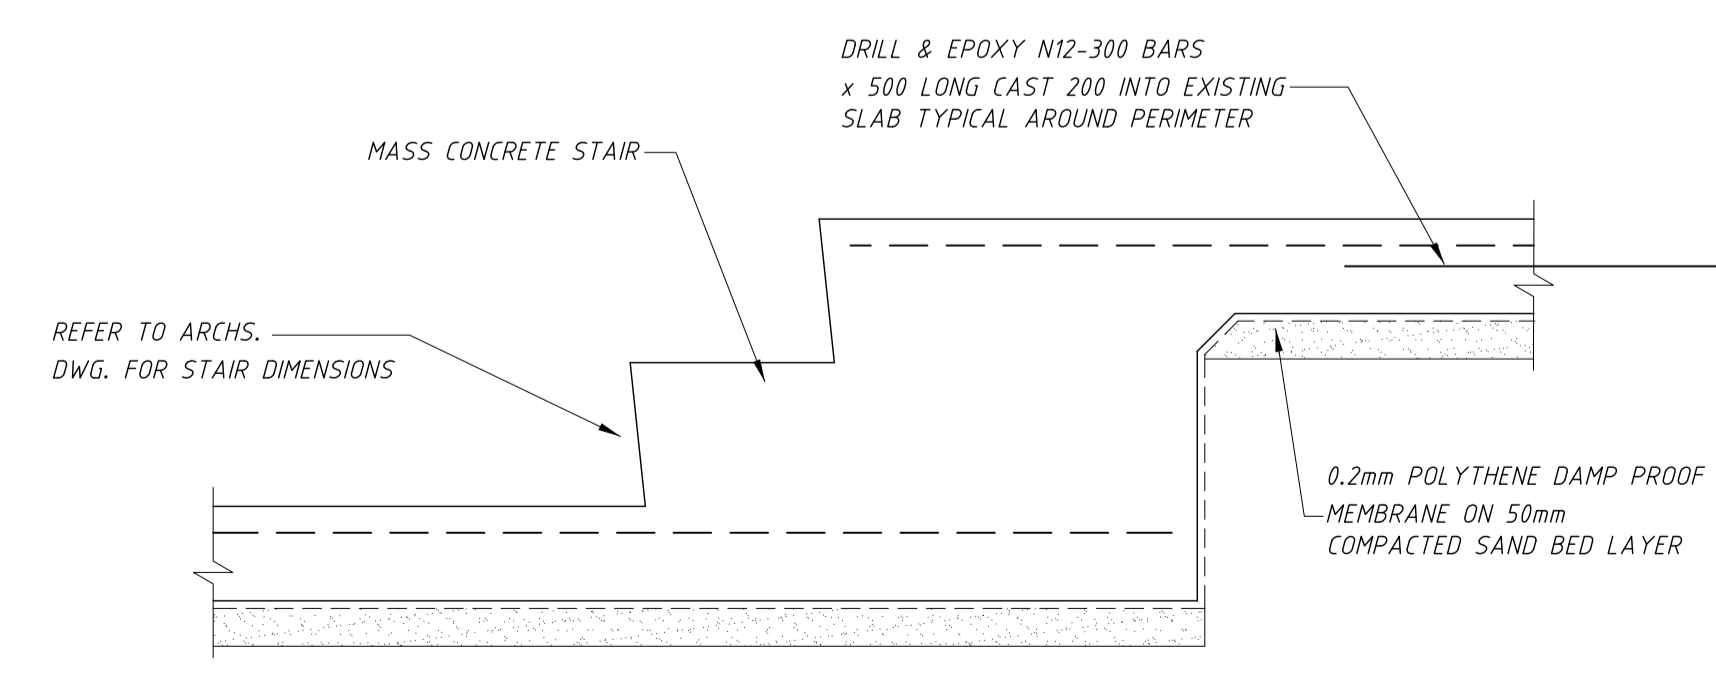

MASS CONCRETE STEP DETAIL
 N.T.S.

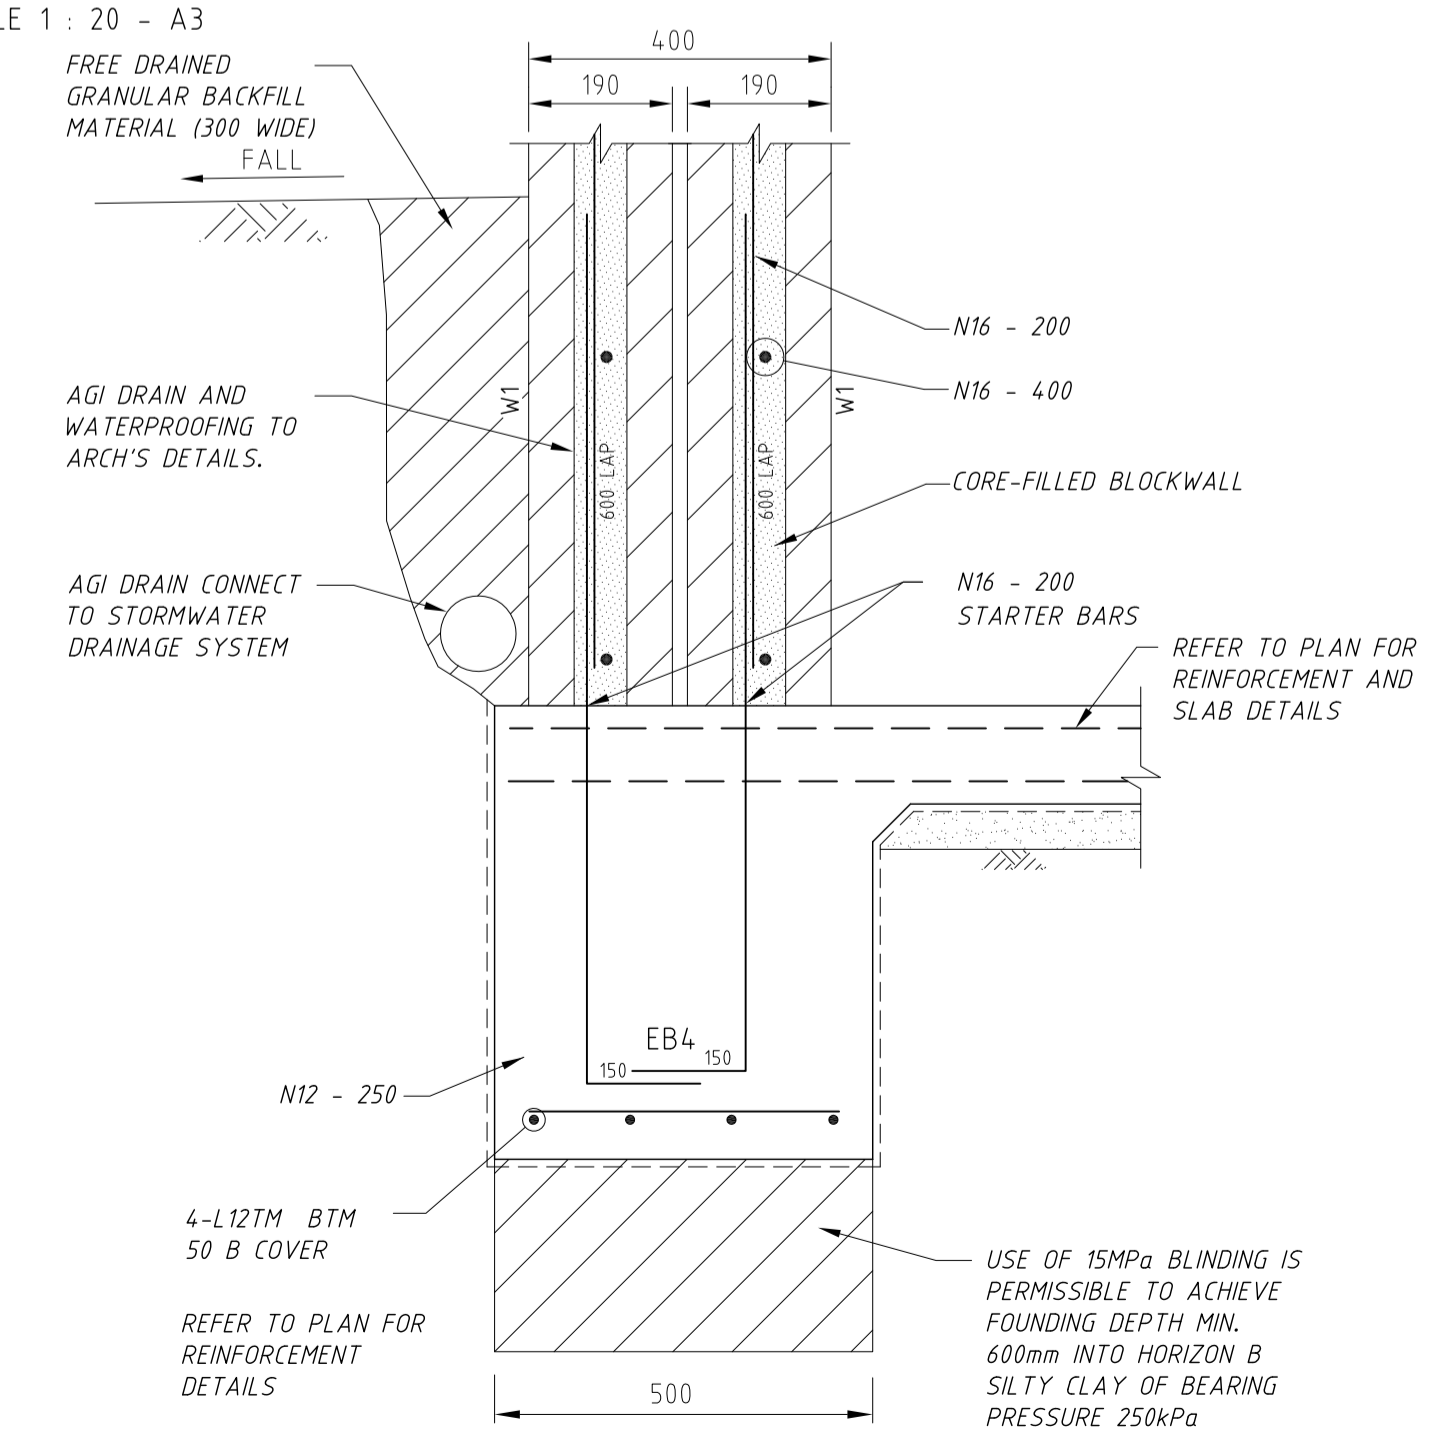

SECTION L.01
 SCALE 1 : 10 - A1
 SCALE 1 : 20 - A3

A	CONSTRUCTION ISSUE	26.09.2014
1	PRELIMINARY ISSUE	11.09.2014

NK STRUCTURAL DESIGN
 CONSULTING STRUCTURAL ENGINEER
 P.O. Box 3549
 Wheelers Hill Victoria 3150
 t 0407 303 217
 e nick@nkstructuraldesign.com.au
 ABN 48 116 946 820

COPYRIGHT © 2013
 These drawings plans and specifications and the copyright therein are the property of NK Structural Design and must not be used, reproduced or copied wholly or in part without the written permission of NK Structural Design. All rights reserved.

CLIENT:

ARCHITECT:
DREAM HOUSE DESIGN

DESIGNED: Nick Kandyliotis DRAWN: PD APPROVED: NK SCALE: AS SHOWN

PROJECT:
**PROPOSED NEW RESIDENCE
 22 MELBOURNE HILL ROAD
 WARRANDYTE, VIC.**

DRAWING TITLE:
FOOTING DETAILS

N13-102
S03 - Rev A